



مصور جوی

An aerial photograph of a city street grid. A blue polygon is drawn on the image, highlighting a specific block of buildings. The block is located in the lower-left quadrant of the image, bounded by a vertical street on the left and a horizontal street on the top. The buildings within the block are mostly multi-story structures with flat roofs. The surrounding area includes other city blocks, streets, and some greenery. The image is presented in a landscape orientation, with the text 'مصور جوی' (Aerial View) written in Persian at the top.

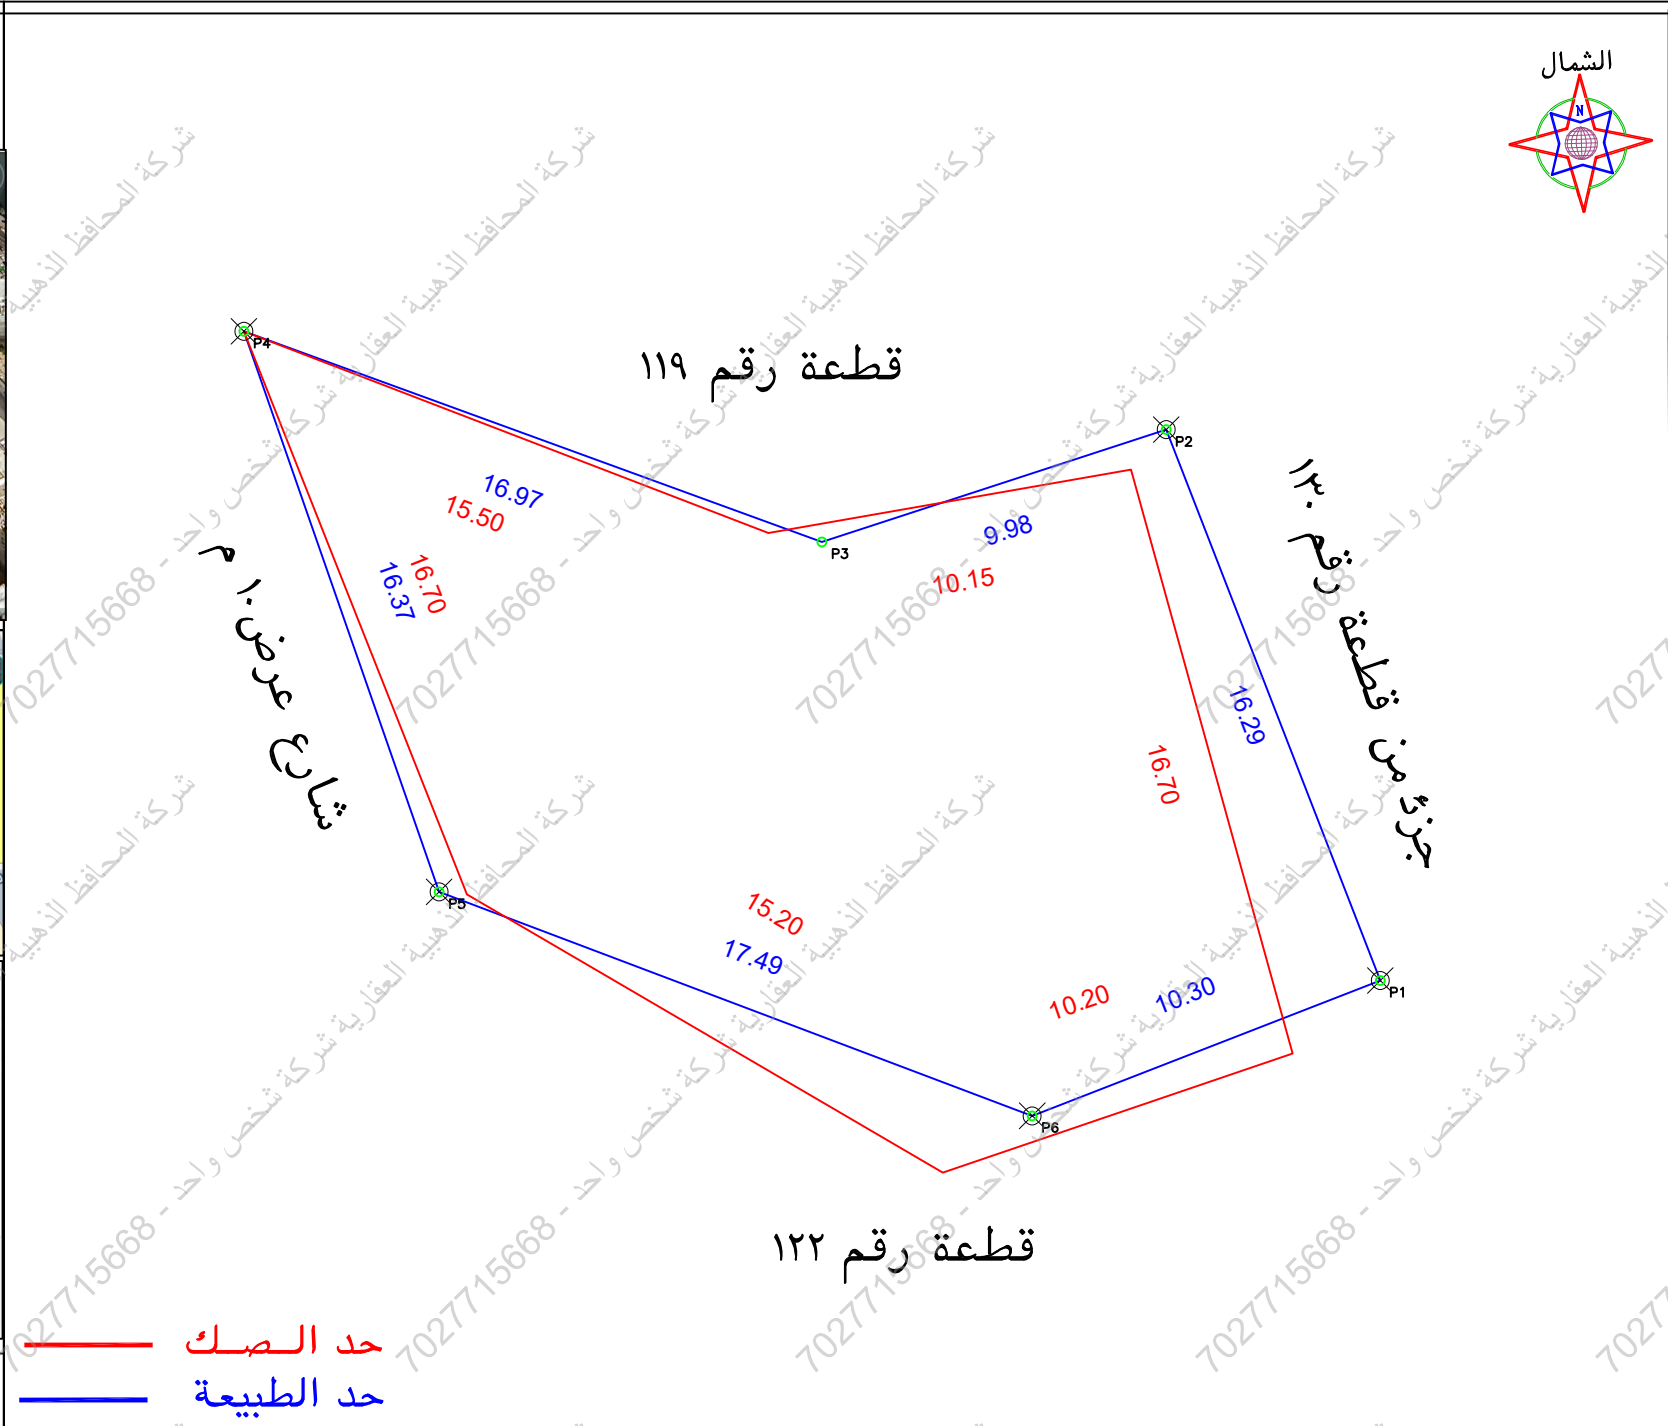

**شركة
أصول الهندسة
الاستشارات الهندسية**
architectural & interior
C.R.:4030450235

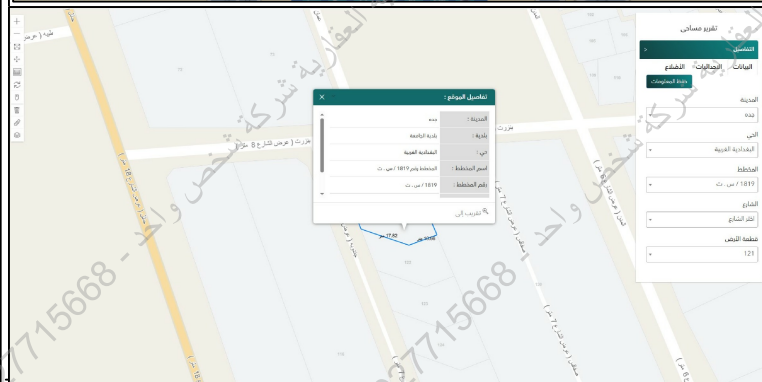

أصول
الهندسة
architectural & interior

الختم

شعار الشركة

UTM-ZONE 37

احداثيات الموقع حسب نظام احداثيات العالمى

#	شماليات	شرقيات	المرتبة	شرقيات	شماليات	#
١			٩	518735.9182	2377695.8757	١
٢			١٠	518730.0128	2377711.0623	٢
٣			١١	518720.5200	2377707.9700	٣
٤			١٢	518704.5782	2377713.7749	٤
٥			١٣	518709.9593	2377698.3190	٥
٦			١٤	518726.3205	2377692.1435	٦
٧			١٥			٧
٨			١٦			٨